


ALL DIMENSIONS ARE IN MILLIMETRES
DIMENSIONS MUST BE CHECKED ON SITE BY
THE CONTRACTOR AND ANY DISCREPANCIES
BROUGHT TO THE ATTENTION OF THE CONTRACT
ADMINISTRATOR BEFORE PROCEEDING.

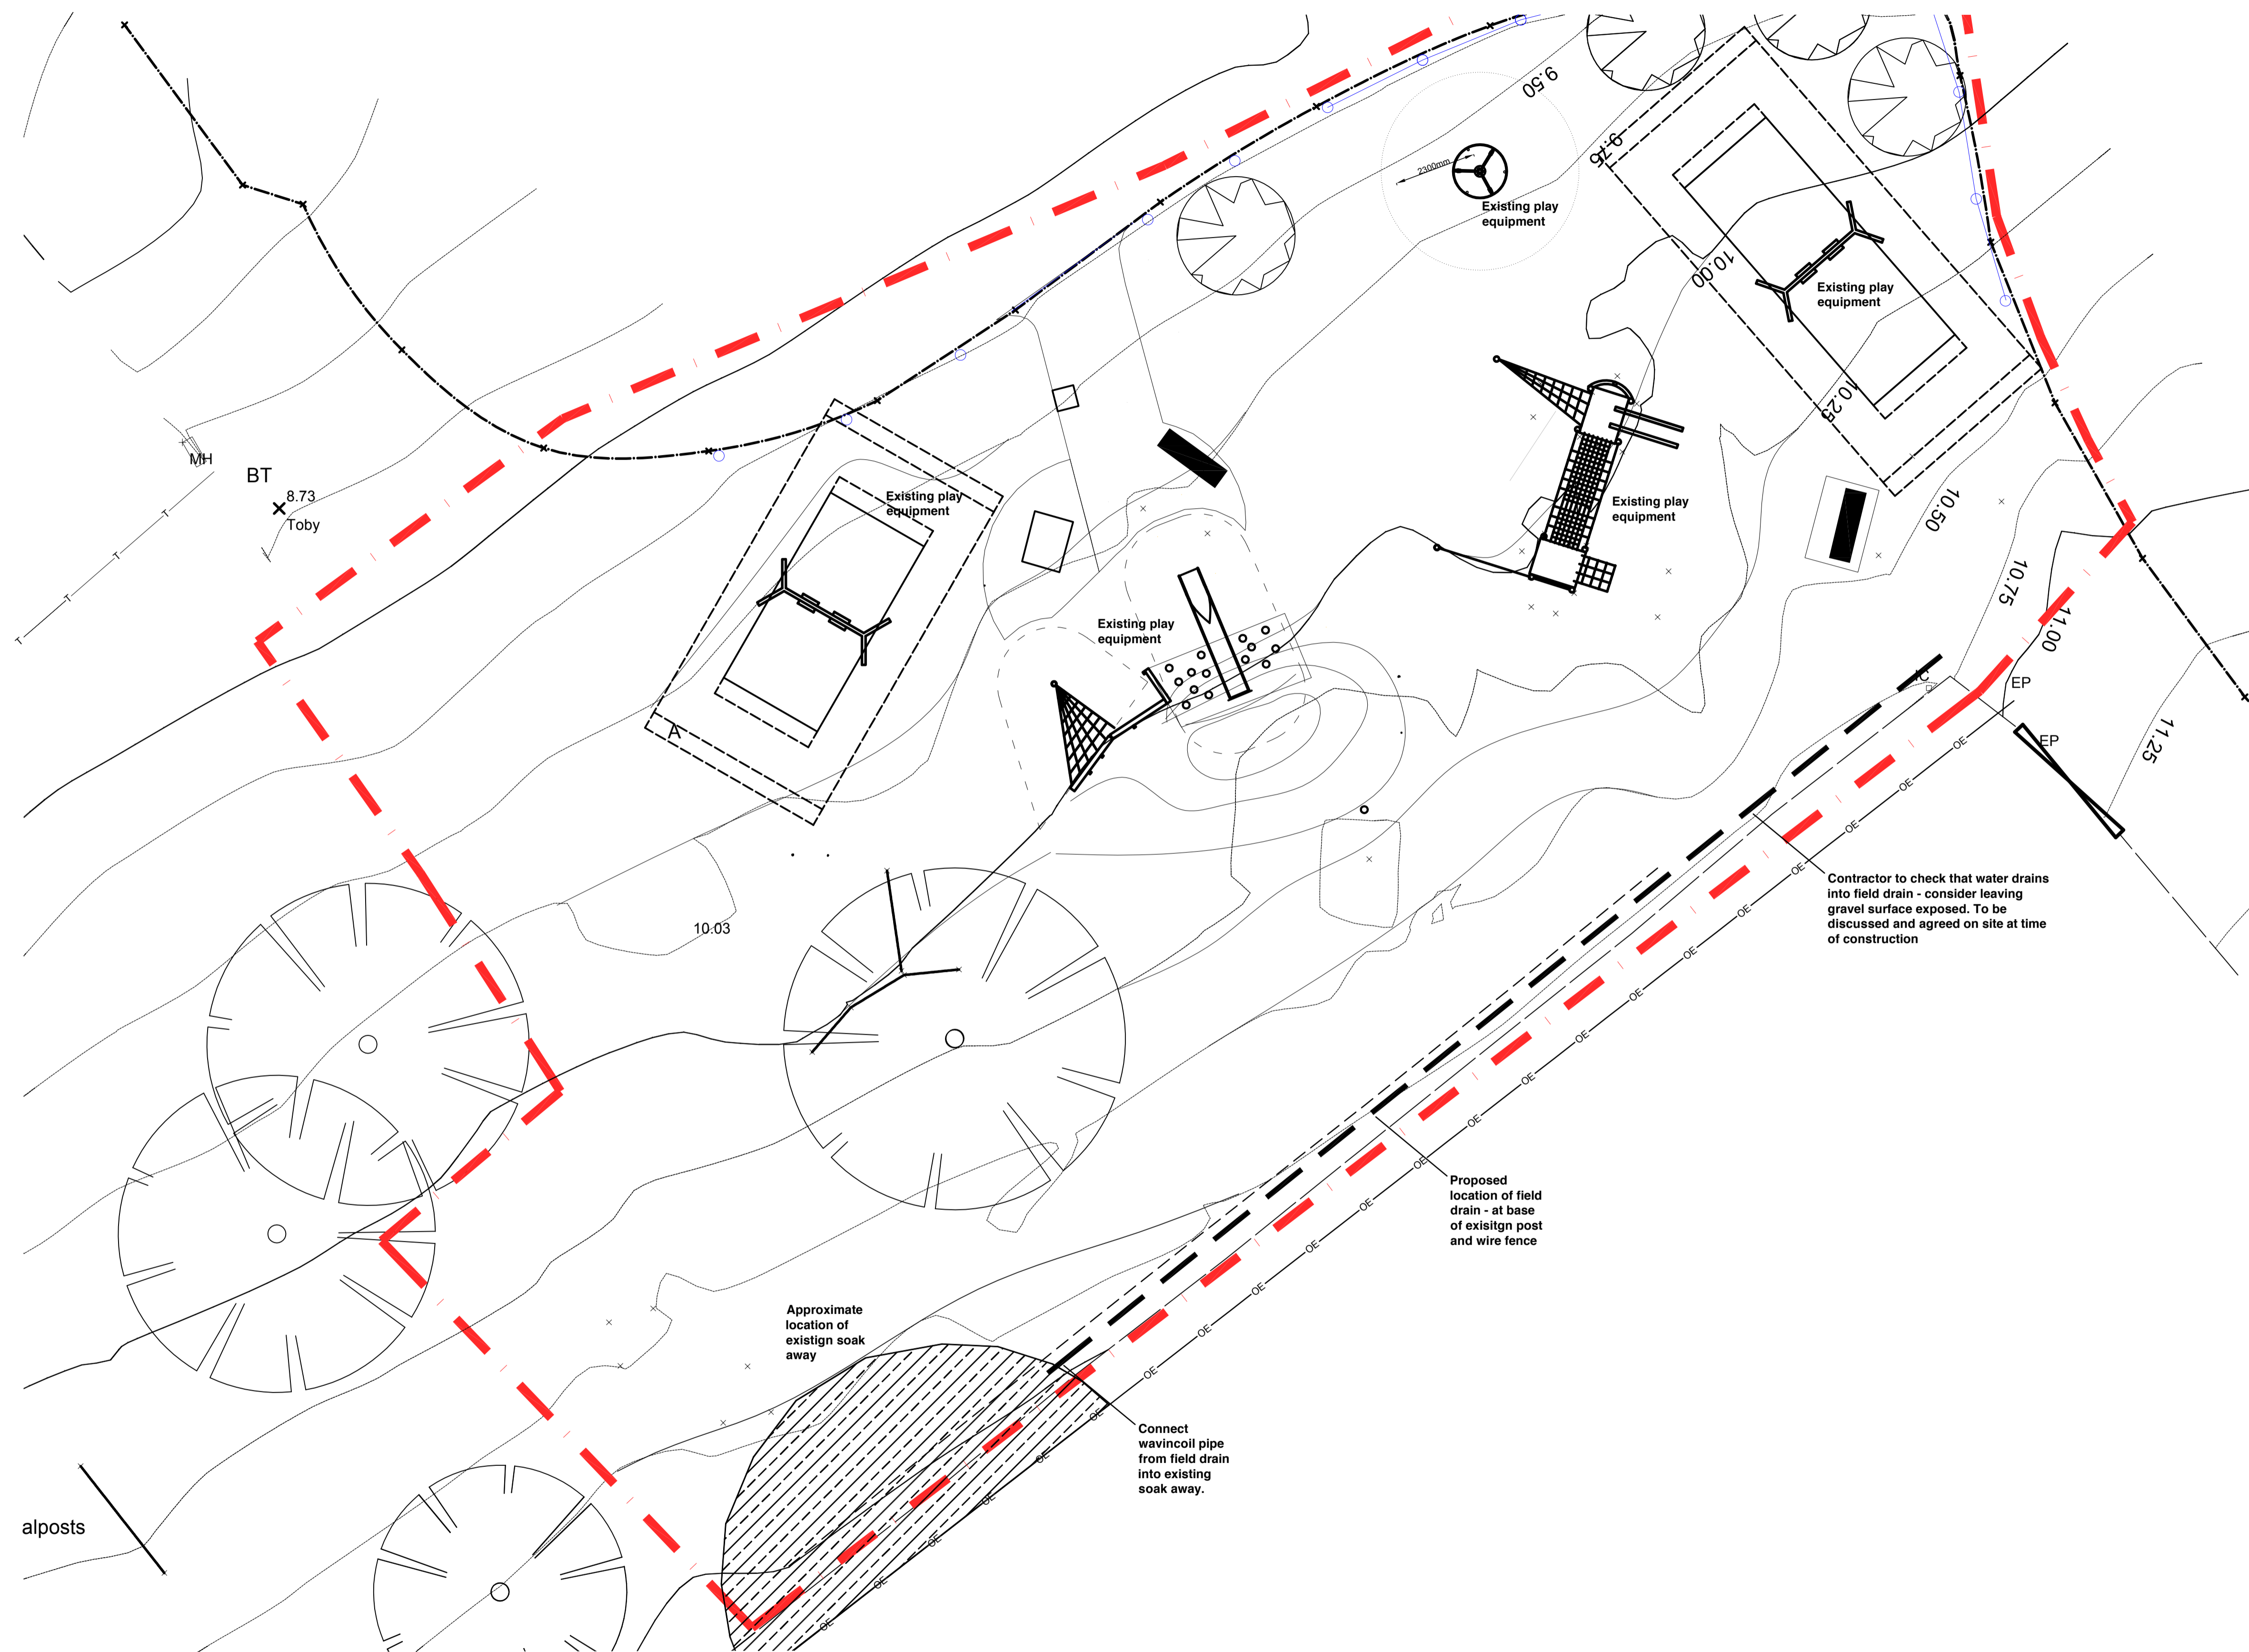


alposts

Approximate location of existing soak away

Connect wavincoil pipe from field drain into existing soak away.

Proposed location of field drain - at base of existing post and wire fence

Contractor to check that water drains into field drain - consider leaving gravel surface exposed. To be discussed and agreed on site at time of construction

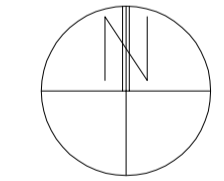

LANDSCAPE SERVICES
PULLAR HOUSE, 35 KINNOULL STREET, PERTH, PH1 5GD
TEL (01738) 476400

PROJECT
Williamson Hall, Abernethy

TITLE TENDER Location of Field Drain	SCALE 1:100@A1
	DATE Apr 13
DRAWN DC	AUTH.

DWG No. **7059/WH/L1** REV. **0**

THIS MAP IS REPRODUCED FROM ORNANCE SURVEY MATERIAL WITH THE PERMISSION OF ORNANCE SURVEY ON BEHALF OF THE CONTROLLER OF HER MAJESTY'S STATIONARY OFFICE. A CROWN COPYRIGHT. UNAUTHORISED REPRODUCTION INFRINGES CROWN COPYRIGHT AND MAY LEAD TO PROSECUTION OF CIVIL PROCEEDINGS. PERTH AND KINROSS COUNCIL, LICENSE NO. 10001871, PUBLISHED 2007.